


Pharmacy Emergency Layout

- LEGEND:
-  22
 -  1
 -  3

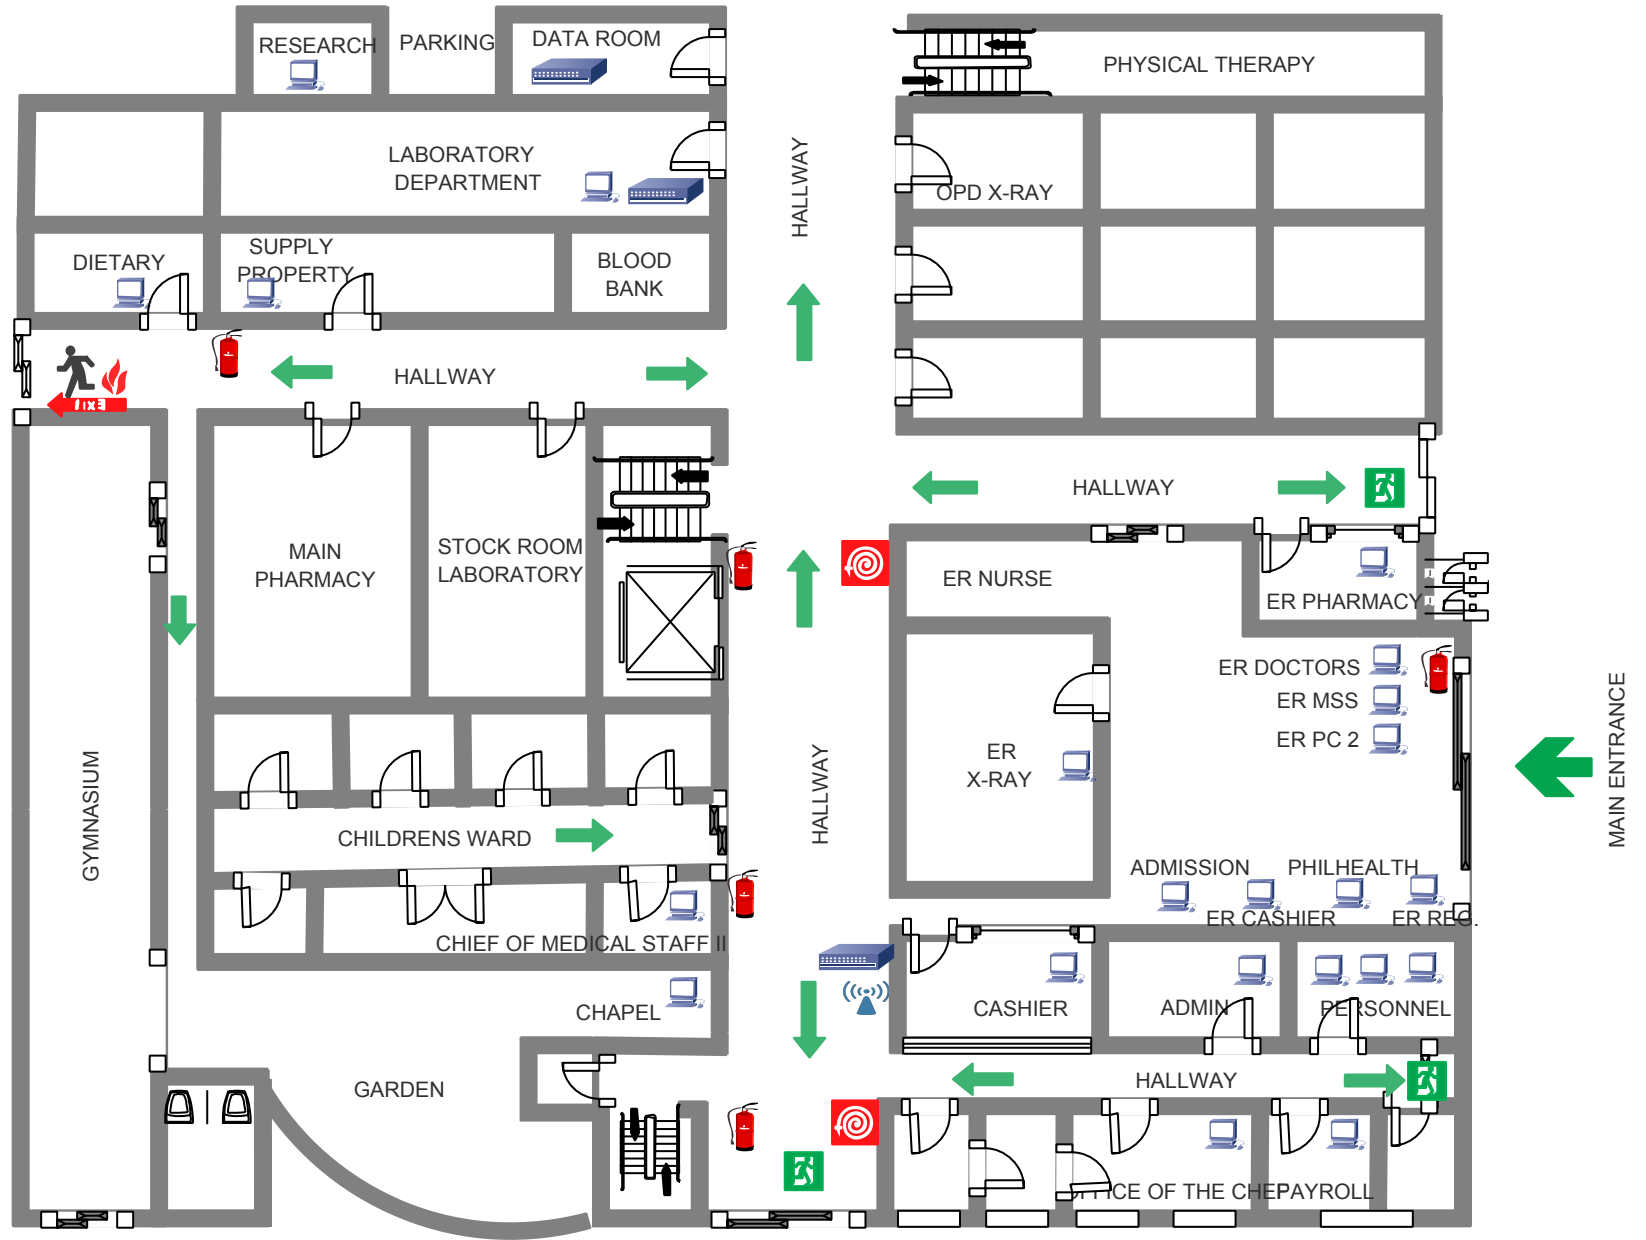

PHARMACY EMERGENCY GROUND FLOOR

SCHEMATIC HARDWARE LOCATION LAYOUT